



Recommended change to Policies Map

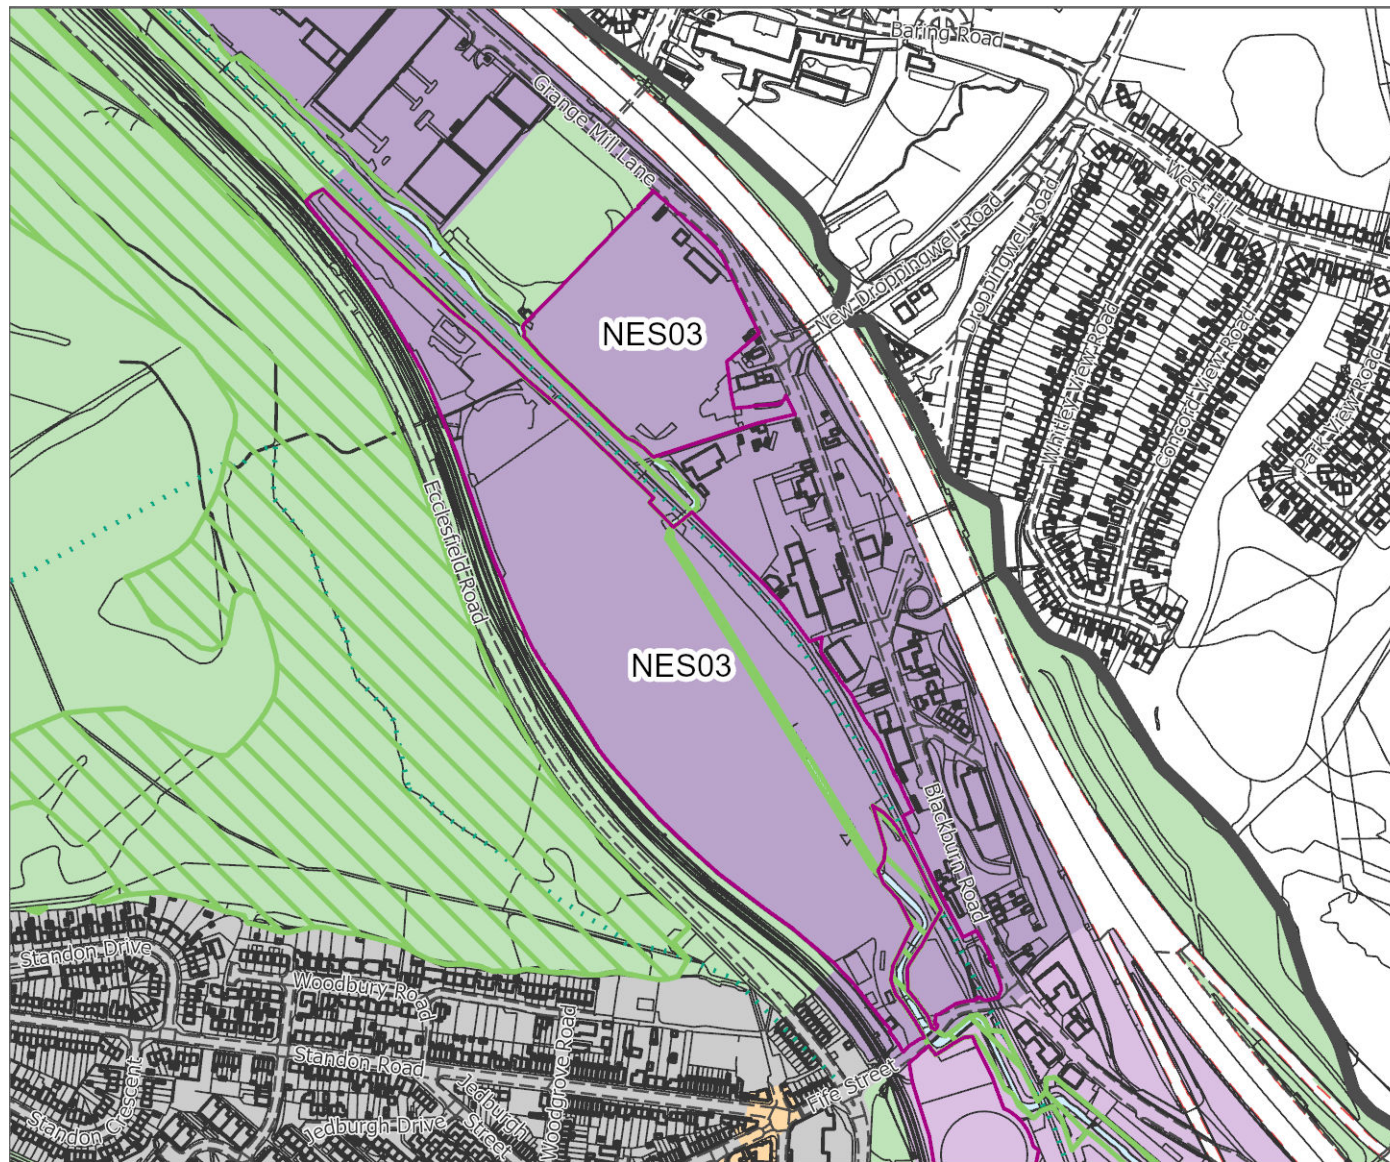


Legend

- Strategic Employment Site
- Strategic Road Network (National Highways)
- General Employment Zone
- Industrial Zone
- Residential Zone
- Local Centre
- Urban Green Space Zone
- Waterway
- Local Wildlife Site
- Sheffield Local Planning Authority
- Cycle Route

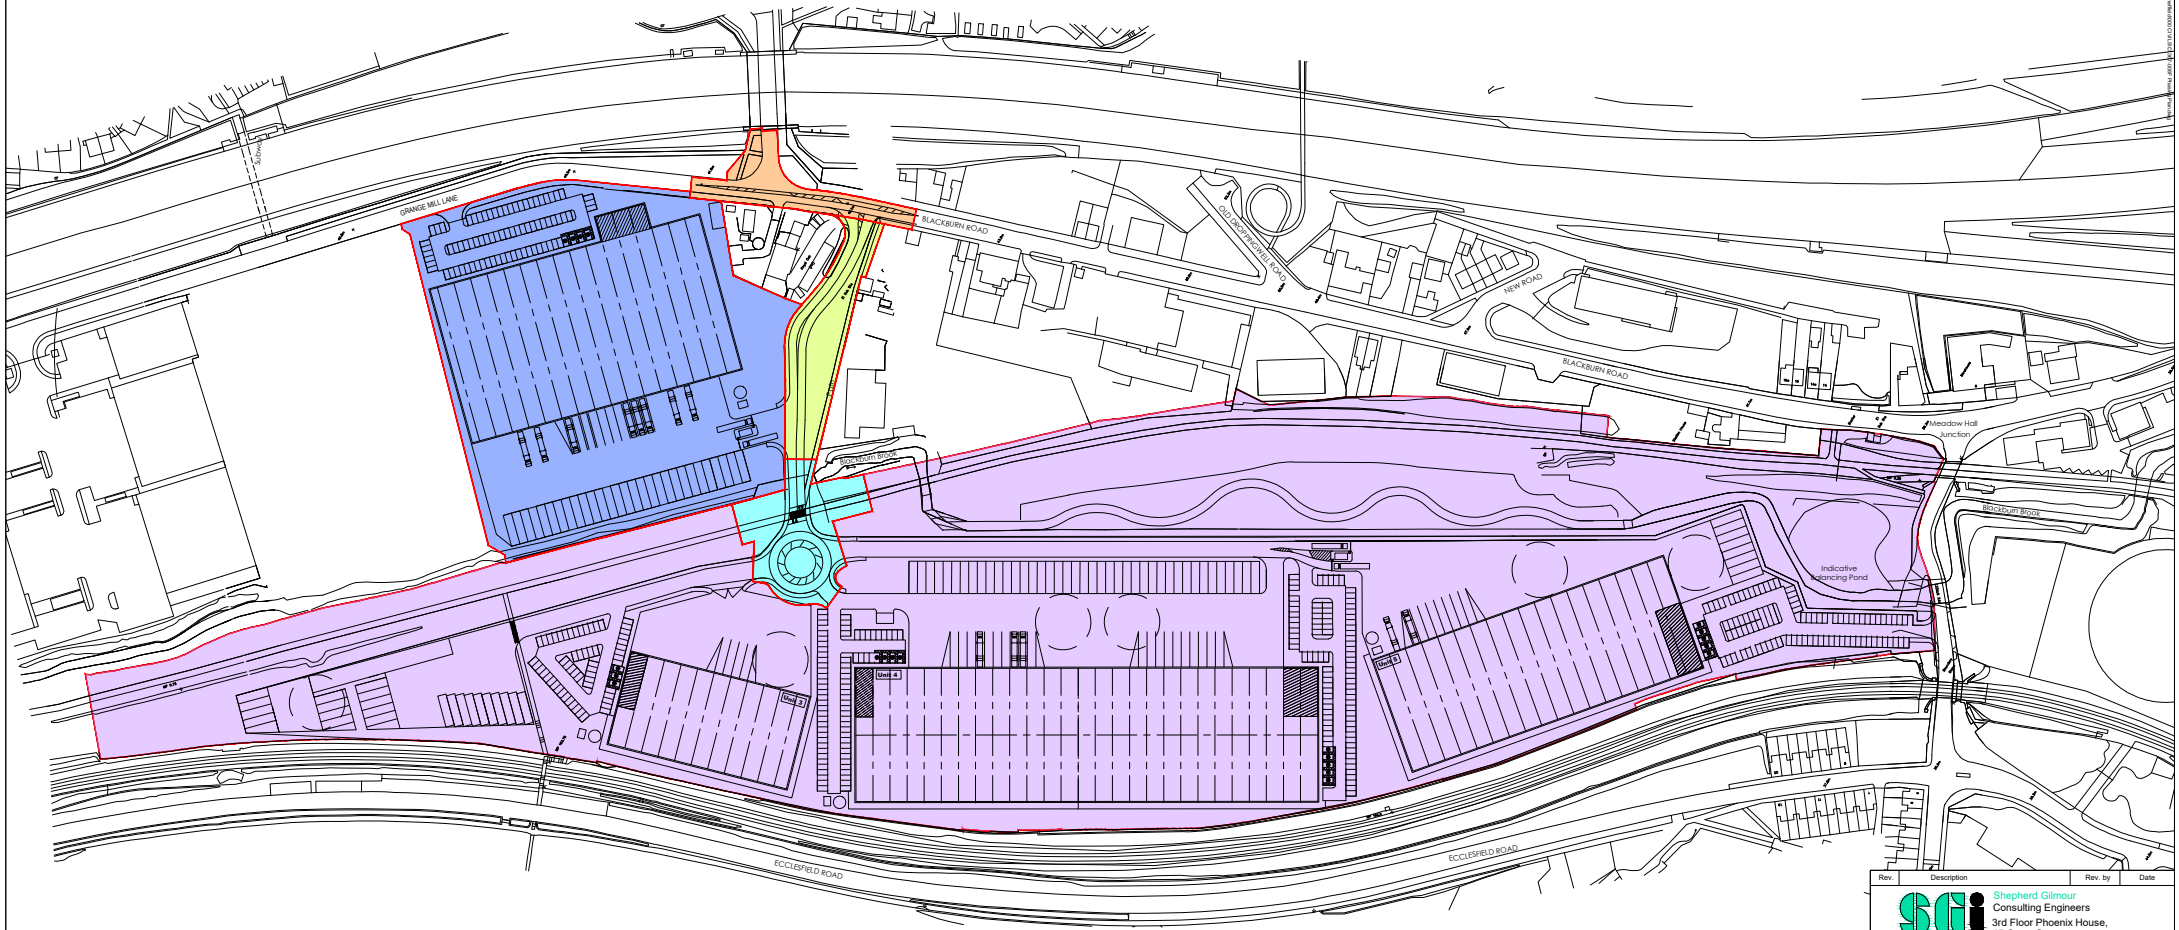

Development Phasing Plan

 -  Phase 1 Works
-  Phase 2 Works
-  Phase 3 Works
-  Phase 4 Works
-  Phase 5 Works

Rev.	Description	Rev. by	Date
 Shepherd Gilmour Consulting Engineers 3rd Floor Phoenix House, 45 Cross Street, Manchester, M2 4JF T: 0161 837 1500 W: www.sginfrastructure.co.uk			
Client Junction 34 Limited			
Project Grange Mill Lane, Sheffield			
Title Development Phasing Plan			
Date 15/01/2025		Drawn By	DOR
Size A3		Checked By	
Scale 1/1000		Approved By	
Dwg. No. C1367-008			Rev. F